


1 WISCONSIN AVENUE ELEVATION  
SCALE: 1/8"=1'-0"

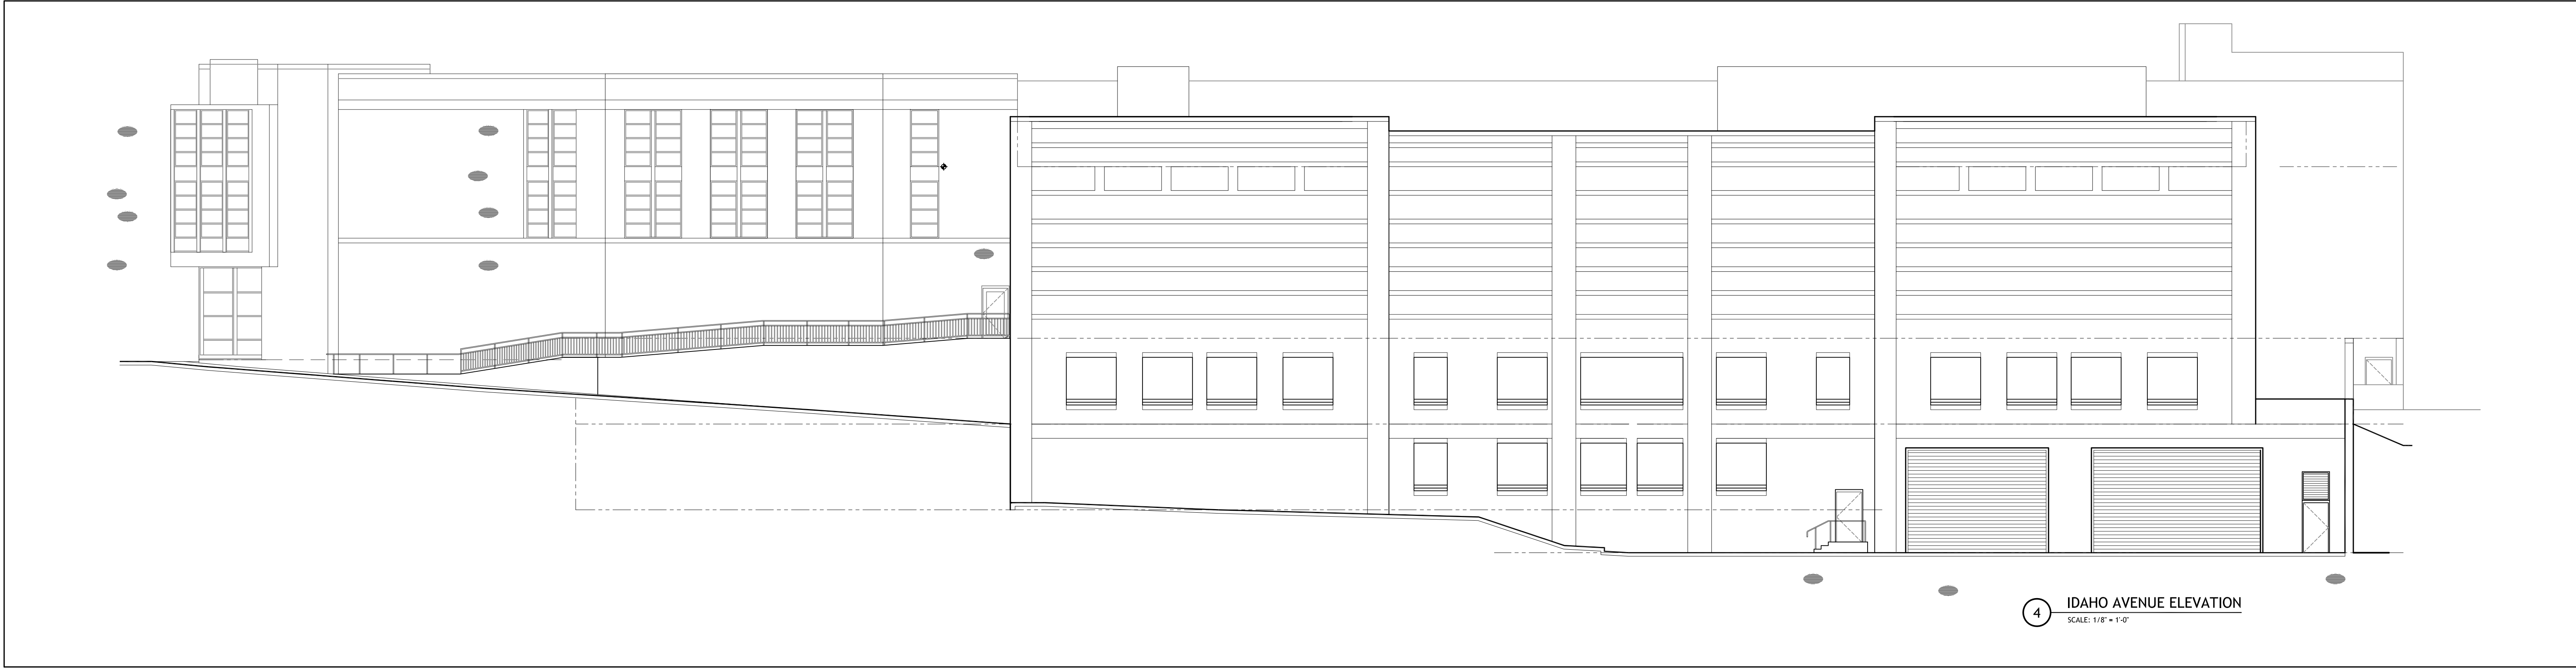

4 IDAHO AVENUE ELEVATION  
SCALE: 1/8"=1'-0"

**SOUTH PARCEL  
BUILDING ELEVATIONS**  
SCALE: 3/32"=1'-0"